


SPEC SUITE 154 - 2,010 RSF

SPEC SUITE 156 - 1,660 RSF

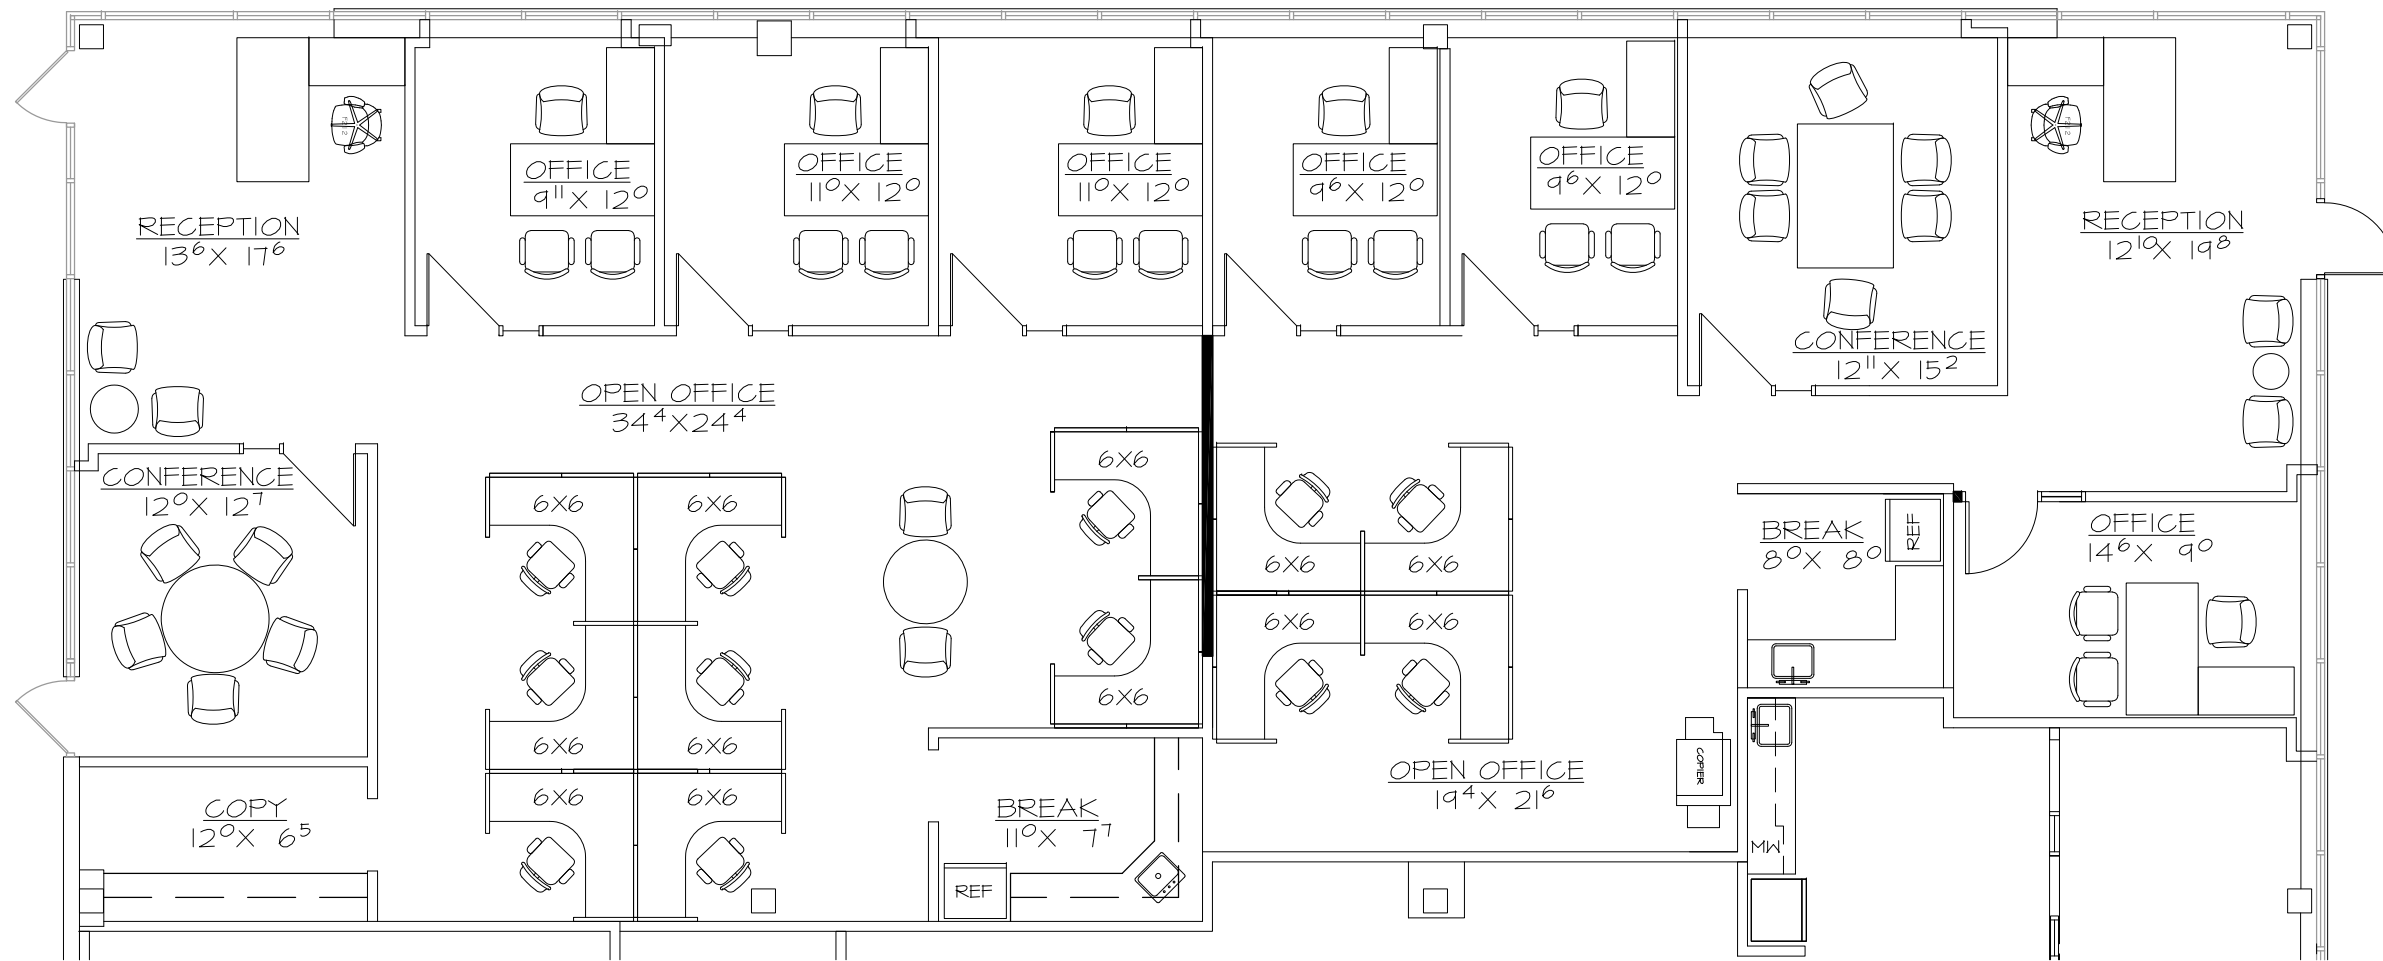

SUITE 154

SCALE: 1/8"=1'-0"



PLAN NORTH

PRELIMINARY DRAWING - NOT FOR CONSTRUCTION

PRICING PLANS OR PRELIMINARY DRAWINGS CAN NOT BE USED FOR CONSTRUCTION. THESE DRAWINGS ARE ISSUED FOR USE BY THE TENANT/OWNER FOR REVIEW OF SCOPE AND PRELIMINARY BUDGETING ONLY. THE USE OF THESE DRAWINGS FOR ANY OTHER PURPOSE IS NOT AUTHORIZED. MCCARTHY NORDBURG LTD. ASSUMES ABSOLUTELY NO RISK, RESPONSIBILITY, OR LIABILITY FOR ANY OF THEIR UNINTENDED USES.

Drawing name: M:\Tenant Improvement\1549 Alma School Corp Ctr I\Tenants\27 1811 Suite 154\SK\1549.27 Suite 154 SK-1.dwg

ALMA SCHOOL CORPORATE CENTER I
 1811 SOUTH ALMA SCHOOL ROAD
 MESA, ARIZONA
SUITE 154

TH	DRAWN
SC	CHECKED
10.6.22	DATE
1/8"=1'-0"	SCALE
1549.27	JOB NO.

SK-1